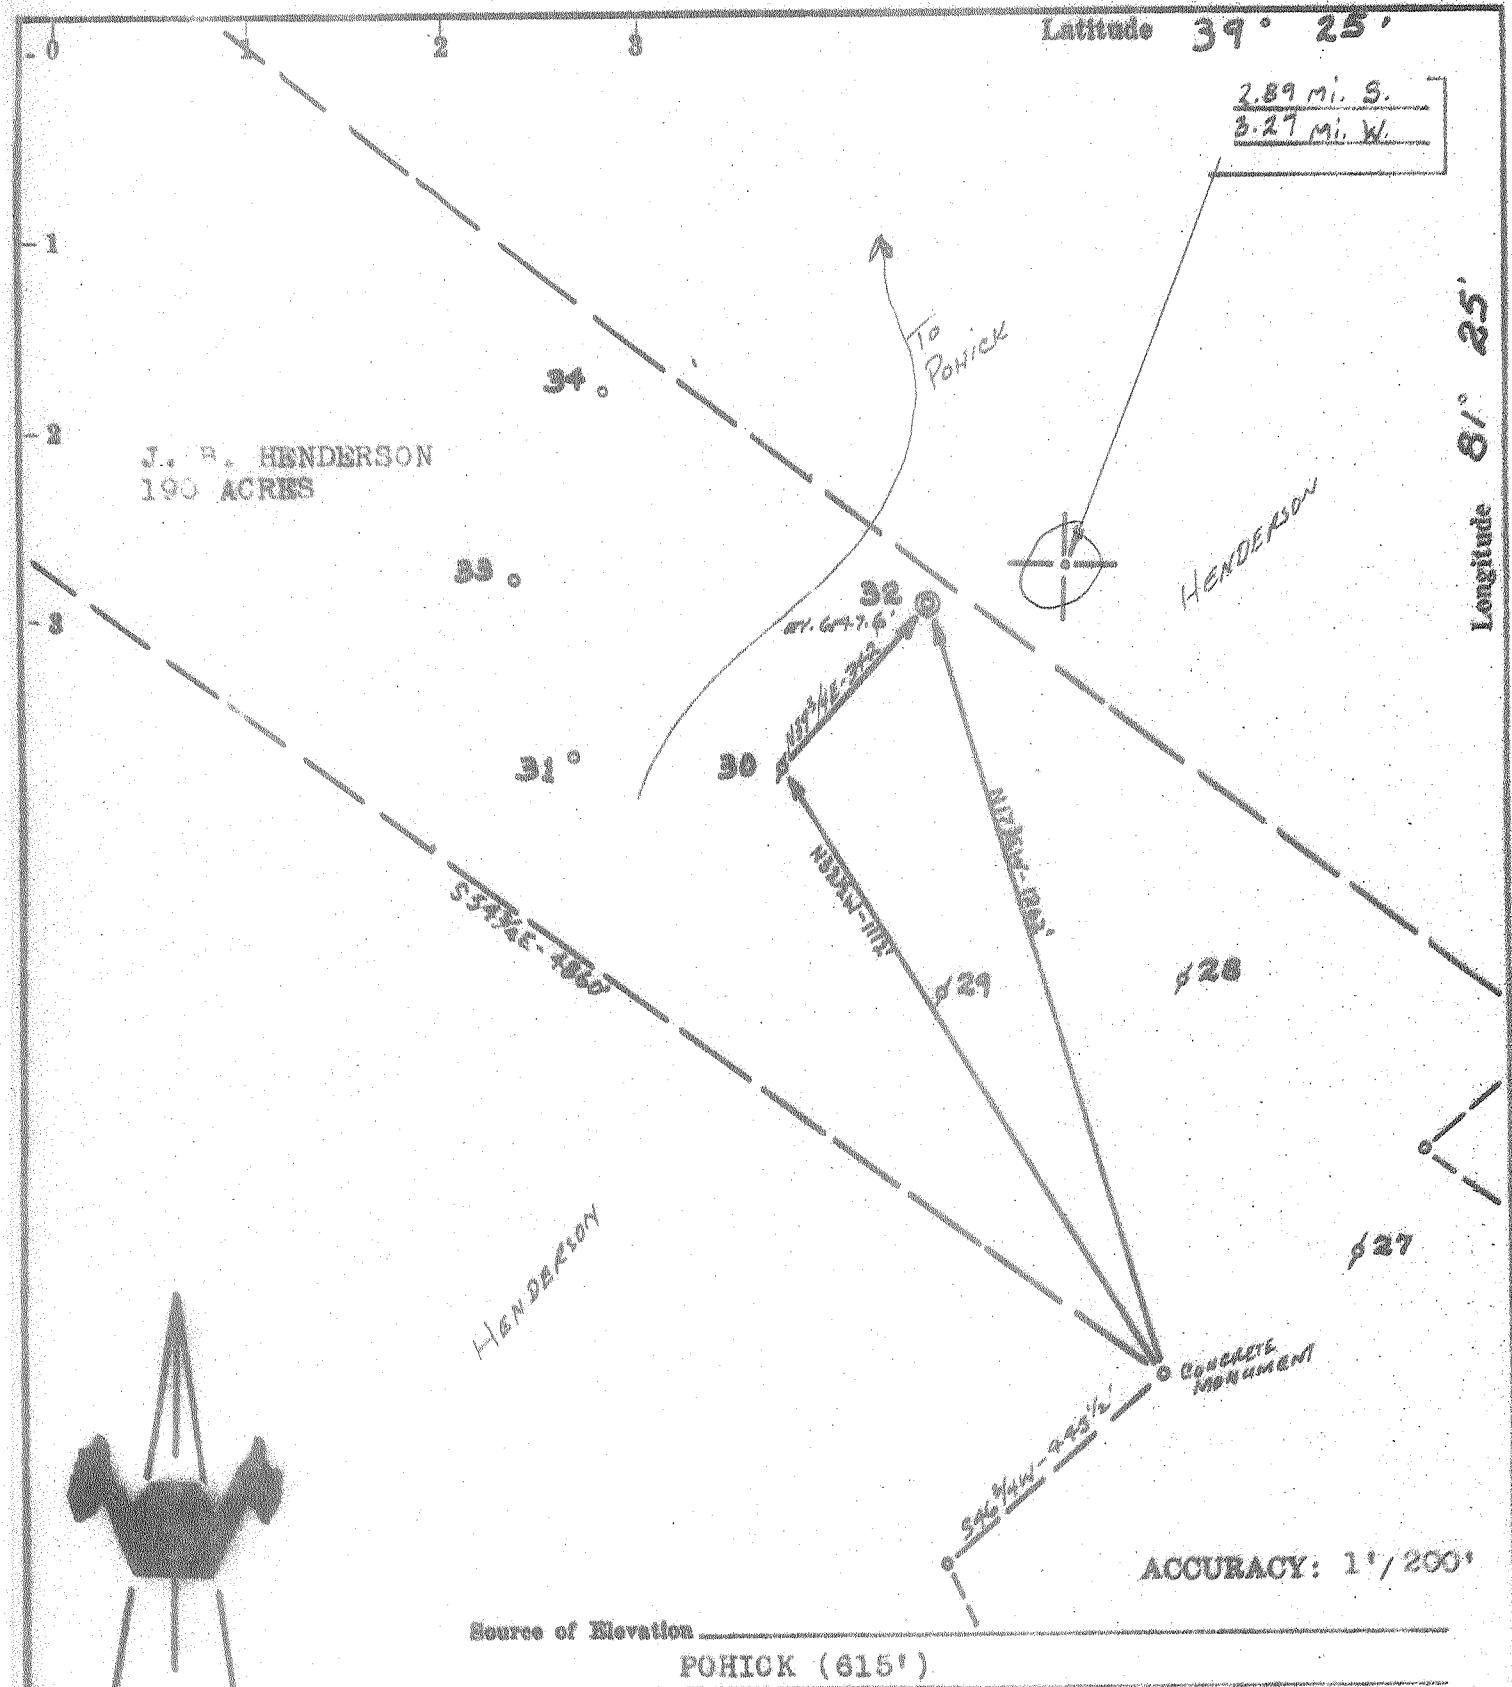


Latitude  $39^{\circ} 25'$ 2.89 mi. S.  
3.27 mi. W.

New Location   
 Drill Deeper   
 Abandonment   
 Fracture   
 Redrill

I, the undersigned, hereby certify that this map is correct to the best of my knowledge and belief and shows all the information required by paragraph 6 of the rules and regulations of the oil and gas section of the mining laws of West Virginia.

Company	A. T. WEINSTOCK		
Address	WILLIAMSTOWN, W. VA.		
Farm	J. B. HENDERSON		
Tract	Acre	190	Lense No.
Well (Farm) No.	52	Serial No.	
Elevation (Spirit Level)	647.6'		
Quadrangle	MARIETTA W.C.		
County	WOOD	District	WILLIAMS
Engineer	CHET WATERMAN		
Engineer's Registration No.	3788		
File No.	67003-119B		
Date	7/19/67		
Scale	1" = 300'		

STATE OF WEST VIRGINIA  
DEPARTMENT OF MINES  
OIL AND GAS DIVISION  
CHARLESTON

### WELL LOCATION MAP

FILE NO. WOO - 795-A

+ Denotes location of well on United States Topographic Maps, scale 1 to 62,500, latitude and longitude lines being represented by border lines as shown.

-- Denotes one inch spaces on border line of original tracing.

STATE OF WEST VIRGINIA  
 DEPARTMENT OF MINES  
 OIL AND GAS DIVISION

## AFFIDAVIT OF PLUGGING AND FILLING WELL

AFFIDAVIT SHOULD BE MADE IN TRIPPLICATE. ONE COPY MAILED TO THE DEPARTMENT, ONE COPY TO BE RETAINED BY THE WELL OPERATOR AND THE THIRD COPY (AND EXTRA COPIES IF REQUIRED) SHOULD BE MAILED TO EACH COAL OPERATOR AT THEIR RESPECTIVE ADDRESSES.

COAL OPERATOR OR OWNER	ADDRESS
COAL OPERATOR OR OWNER	ADDRESS
LEASE OR PROPERTY OWNER	ADDRESS

Allen T. Weinstock  
 NAME OF WELL OPERATOR  
 PO Box 27 Williamstown West Va.

COMPLETE ADDRESS  
 8-4-67  
 WELL AND LOCATION  
 Williams  
 Wood  
 Well No. 32  
 J. B. Henderson  
 District  
 County  
 Farm

STATE INSPECTOR SUPERVISING PLUGGING Harry Holliday

## AFFIDAVIT

STATE OF WEST VIRGINIA,

County Wood

Allen T. Weinstock and Clarence Ma Nemar  
 being first duly sworn according to law depose and say that they are experienced in the work of plugging and filling oil and gas wells and were employed by Allen T. Weinstock, well operator, and participated in the work of plugging and filling the above well, that said work was commenced on the 2 day of August, 1967, and that the well was plugged and filled in the following manner:

BAND OR ZONE RECORD	FILLING MATERIAL	PLUG USED	CASING	
			SITE & KIND	CGO PULLED
	Set bridge at 980 feet five ft. crushed stone three bags neat cement			
	Shot off pipe at 600 feet pulled 600 ft. 6 $\frac{1}{4}$ " pipe			
	Set permanent bridge at 150 ft. five ft. crushed stone			
	Three bags neat cement filled to surface with red clay created permanent marker			
COAL SEAMS			DESCRIPTION OF MONUMENT	
(NAME)			15' of 6 $\frac{1}{4}$ " pipe with 42" above surface filled with concrete and metal tag embedded.	
(NAME)				
(NAME)				
(NAME)				

and that the work of plugging and filling said well was completed on the 4 day of August, 1967.

And further deponents saith not.

Sworn to and subscribed before me this 4th day of

My commission expires:

Aug 20 1969

Allen T. Weinstock

State of West Virginia

18th day of August, 1967

Allen T. Weinstock

Notary Public

Permit No. W-11715