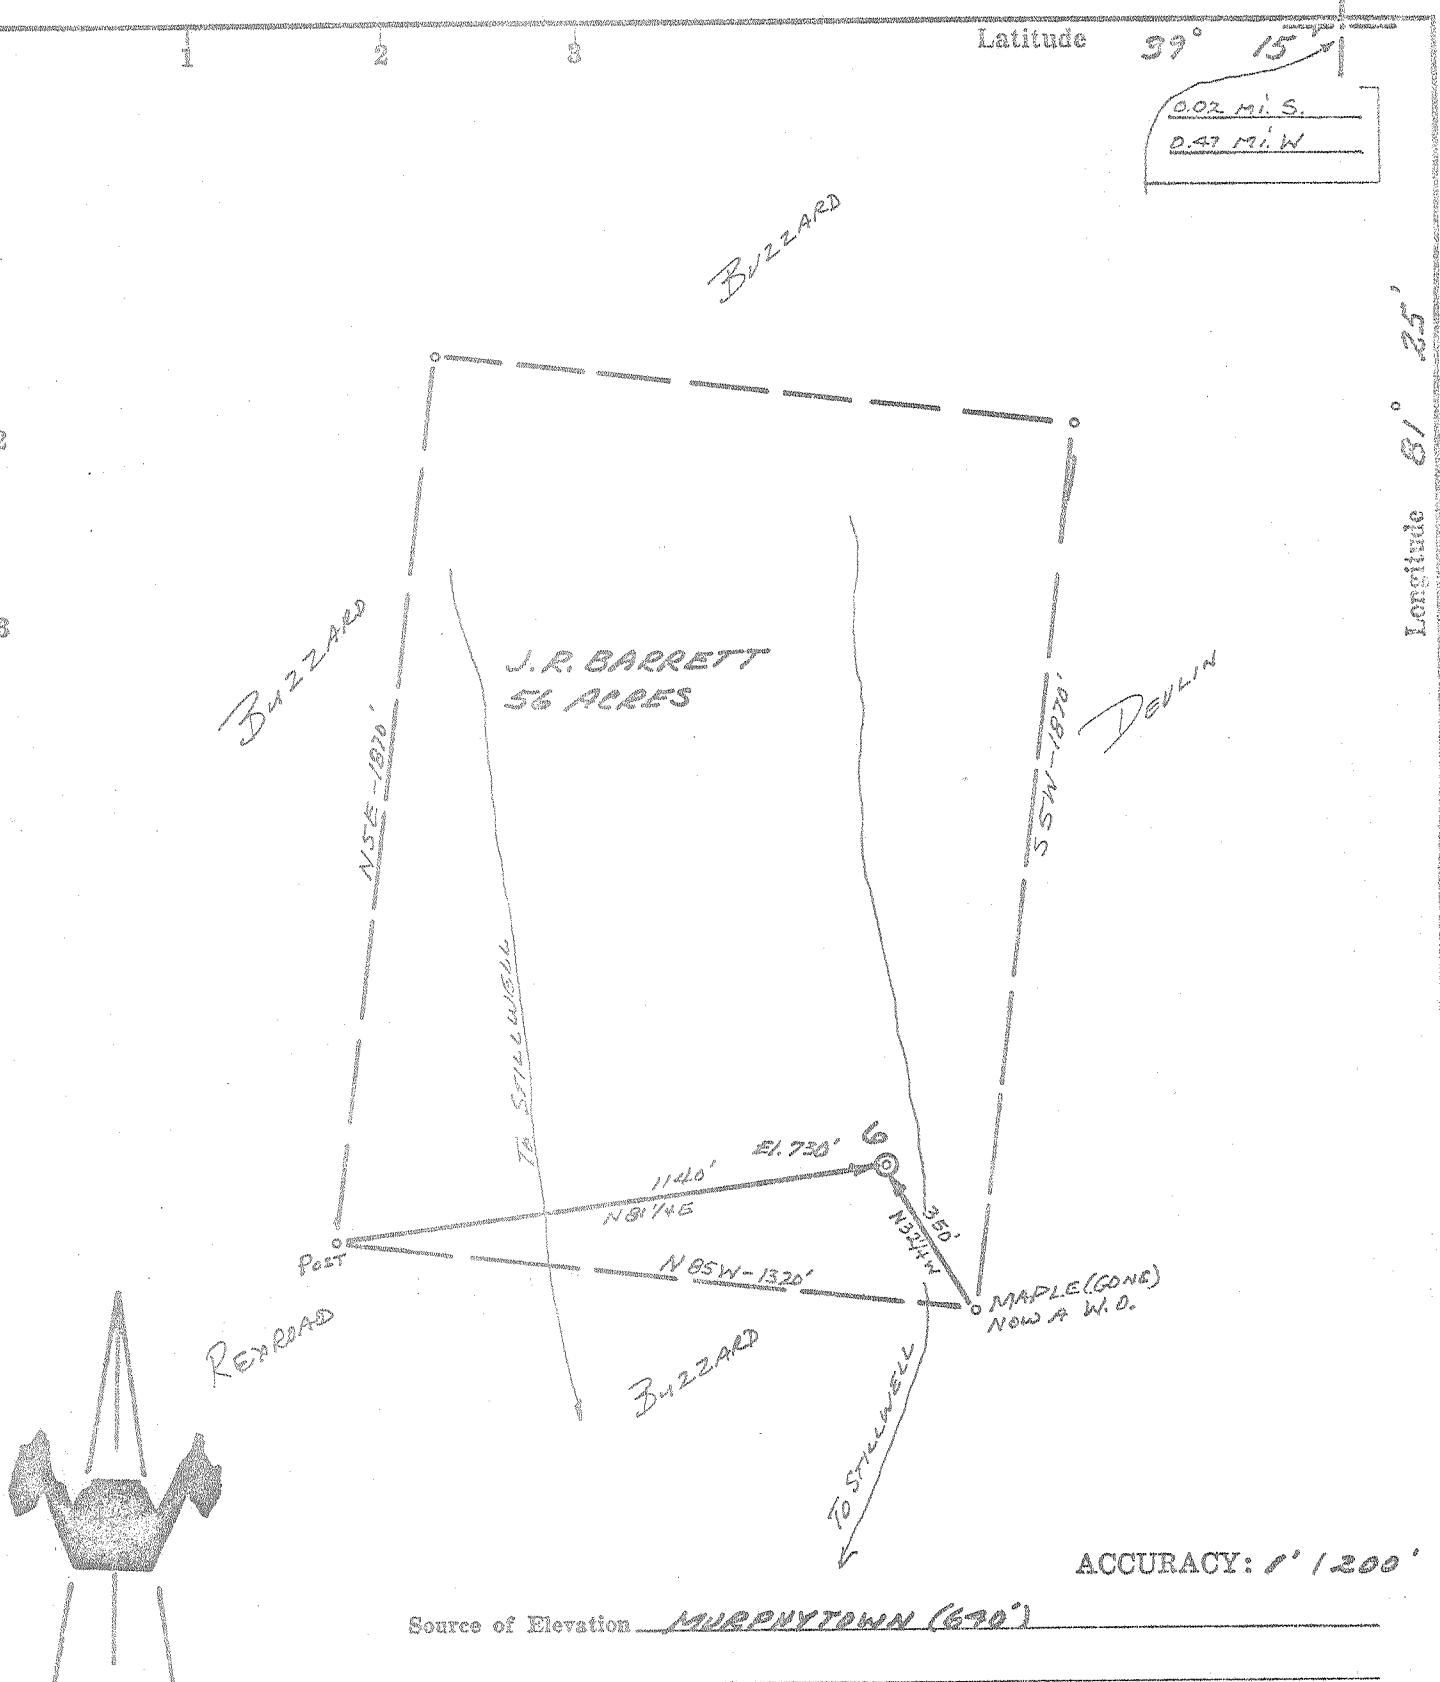


Latitude $39^{\circ} 15'$

0.02 M.I.S.

0.47 M.I.W.

Longitude $31^{\circ} 25'$ New Location Drill Deeper Abandonment 6-5-69Fracture Redrill

Company GLYDE MCPEEK

Address DAVISVILLE, W. VA.

Farm J.R. BARRETT

Tract Acres 56 Lease No.

Well (Farm) No. 6 Serial No.

Elevation (Spirit Level) 720'

Quadrangle ELIZABETH NW

County WOOD District UNION

Engineer CHET WATERMAN

Engineer's Registration No. 3788

File No. 69003-56 Drawing No.

Date 3/7/69 Scale 1" = 400'

STATE OF WEST VIRGINIA
DEPARTMENT OF MINES
OIL AND GAS DIVISION
CHARLESTON

WELL LOCATION MAP
FILE NO. 69003-805 (M)

+ Denotes location of well on United States Topographic Maps, scale 1 to 62,500, latitude and longitude lines being represented by border lines as shown.

— Denotes one inch spaces on border line of original tracing.